



VIRTUAL VIEW

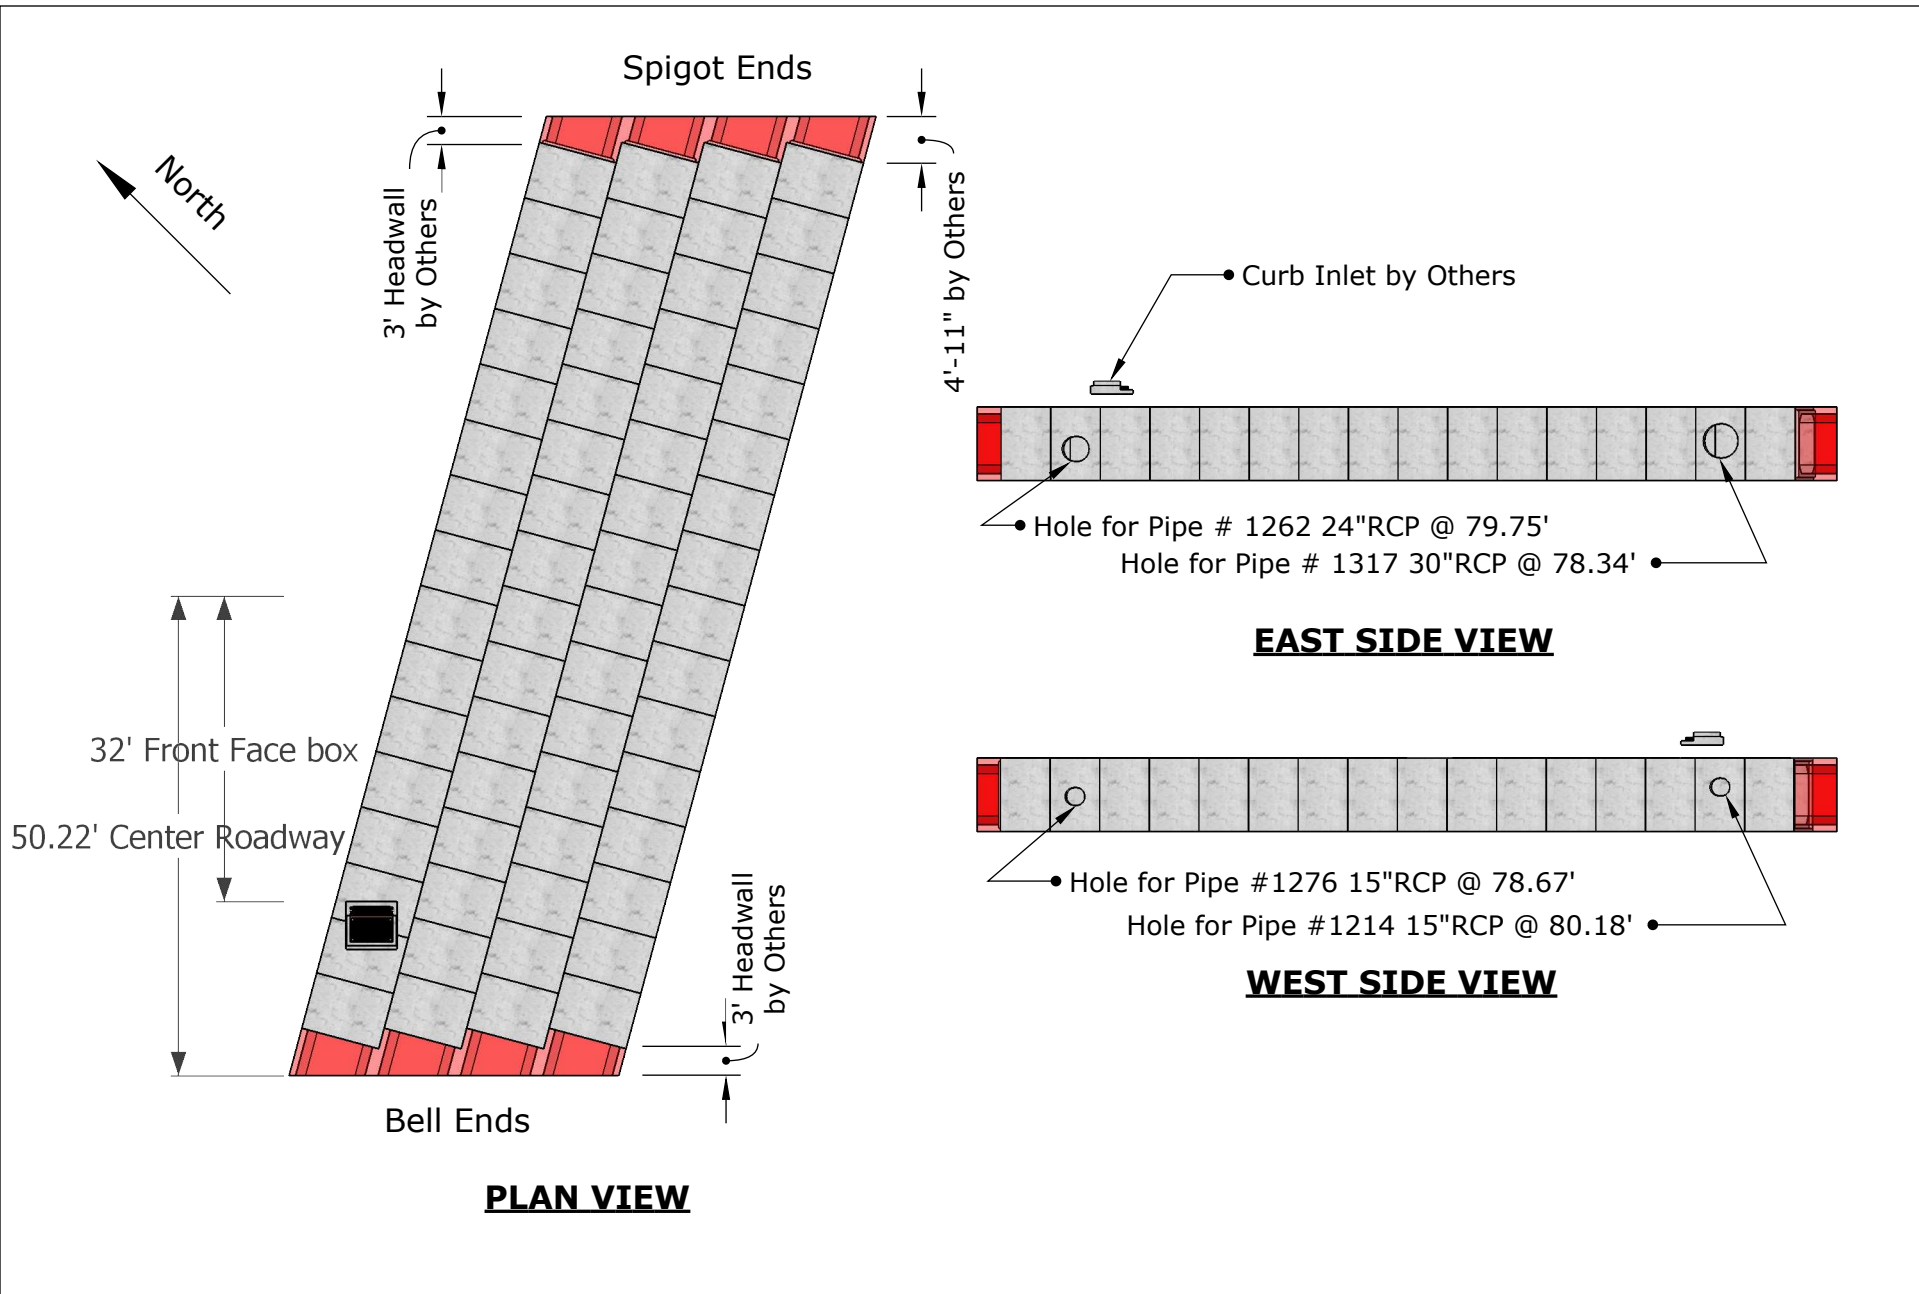


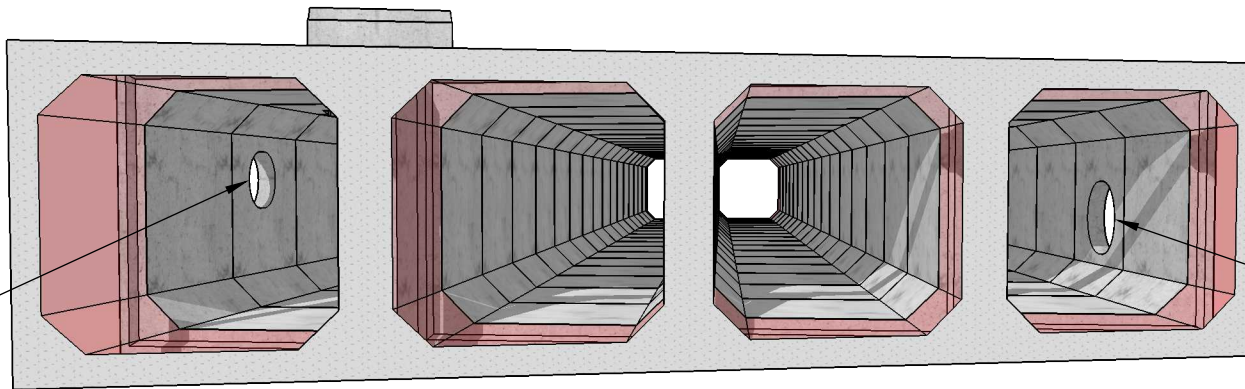

Pipe #1214
15" RCP

Pipe # 1262
24" RCP


NORTH END

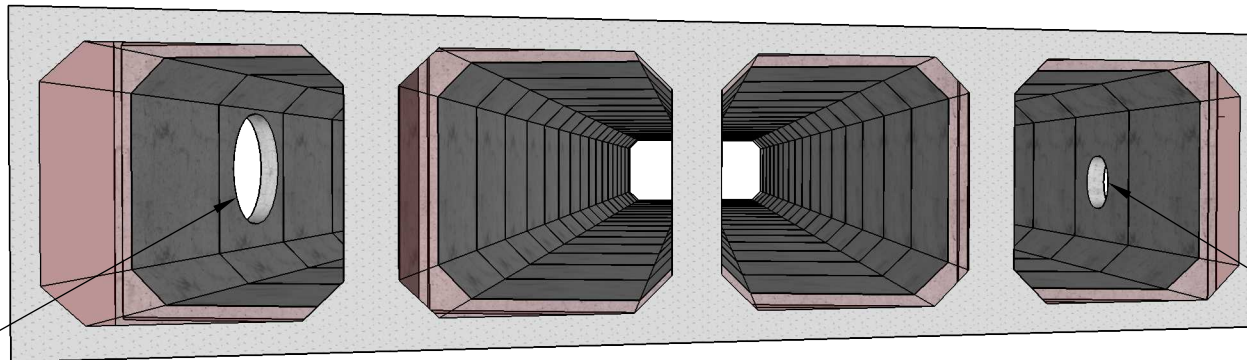

Pipe # 1317
36" RCP

Pipe # 1276
15" RCP

SOUTH END

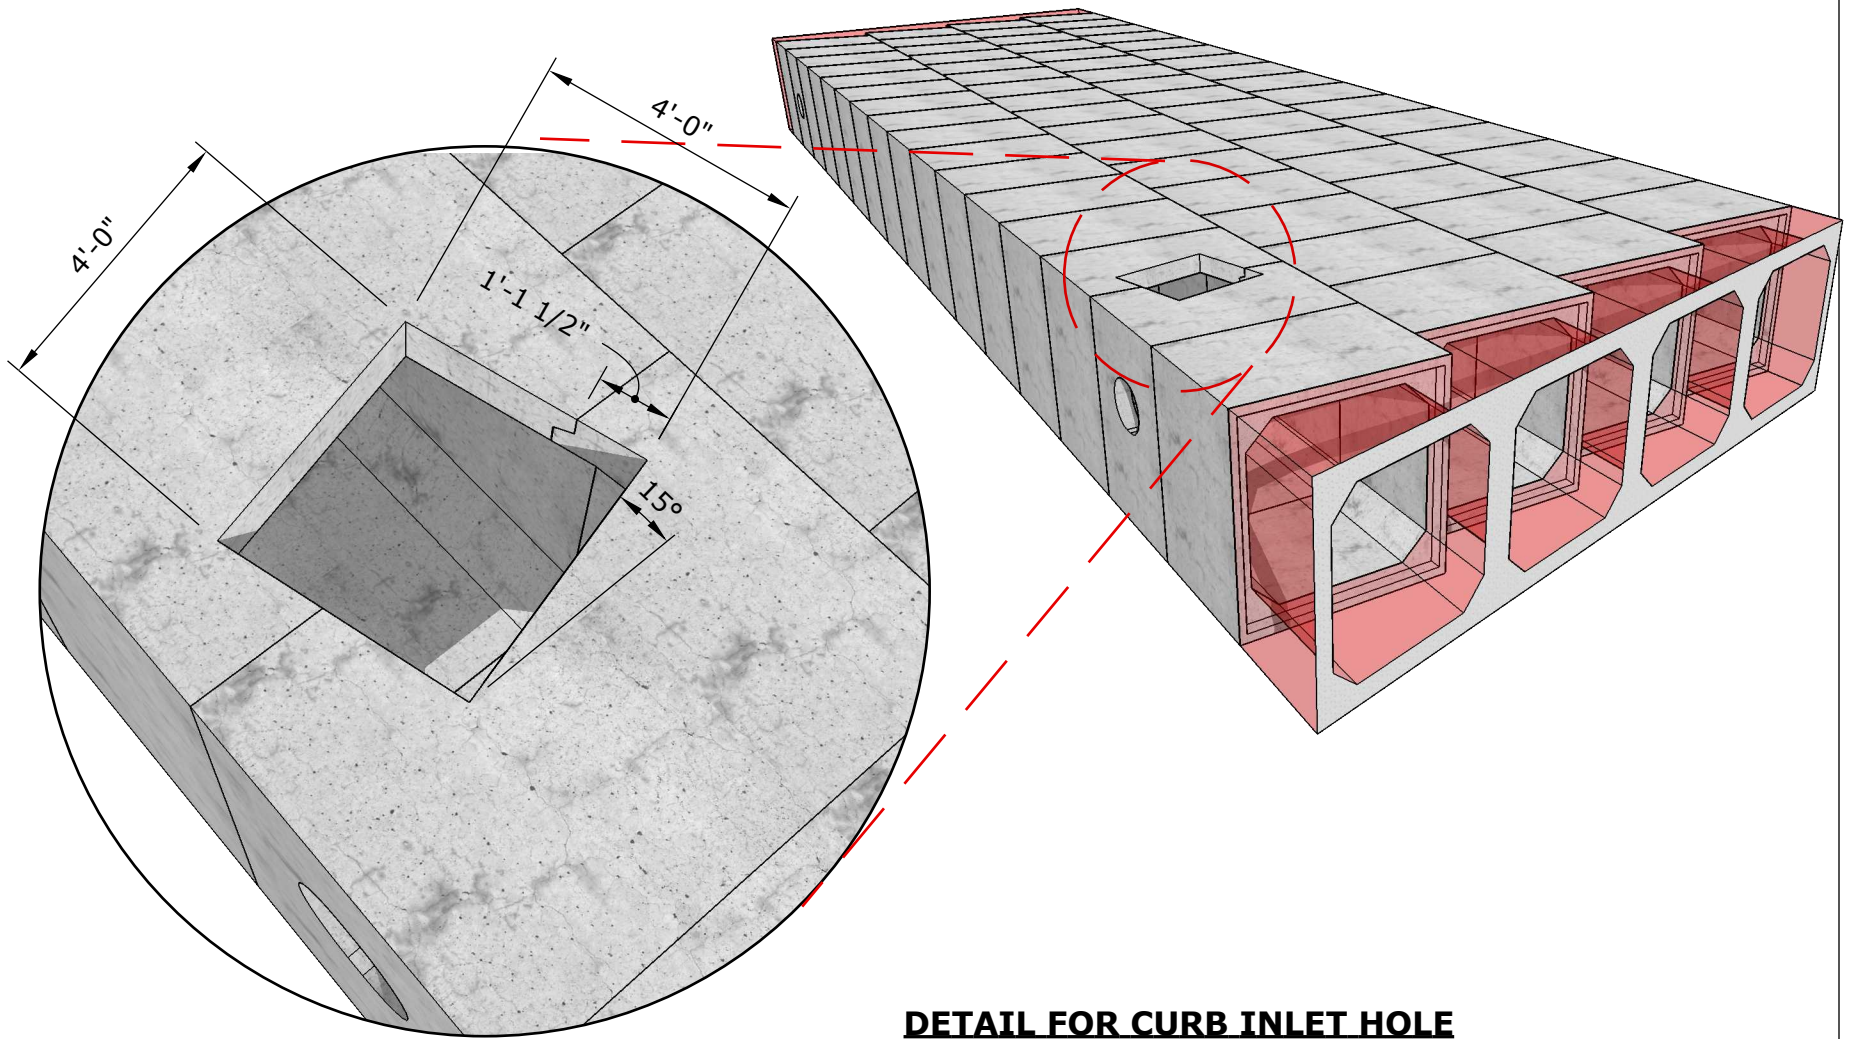

DETAIL FOR CURB INLET HOLE